



Planning Pack Map

 

OUTPUT SCALE: 1:2,500

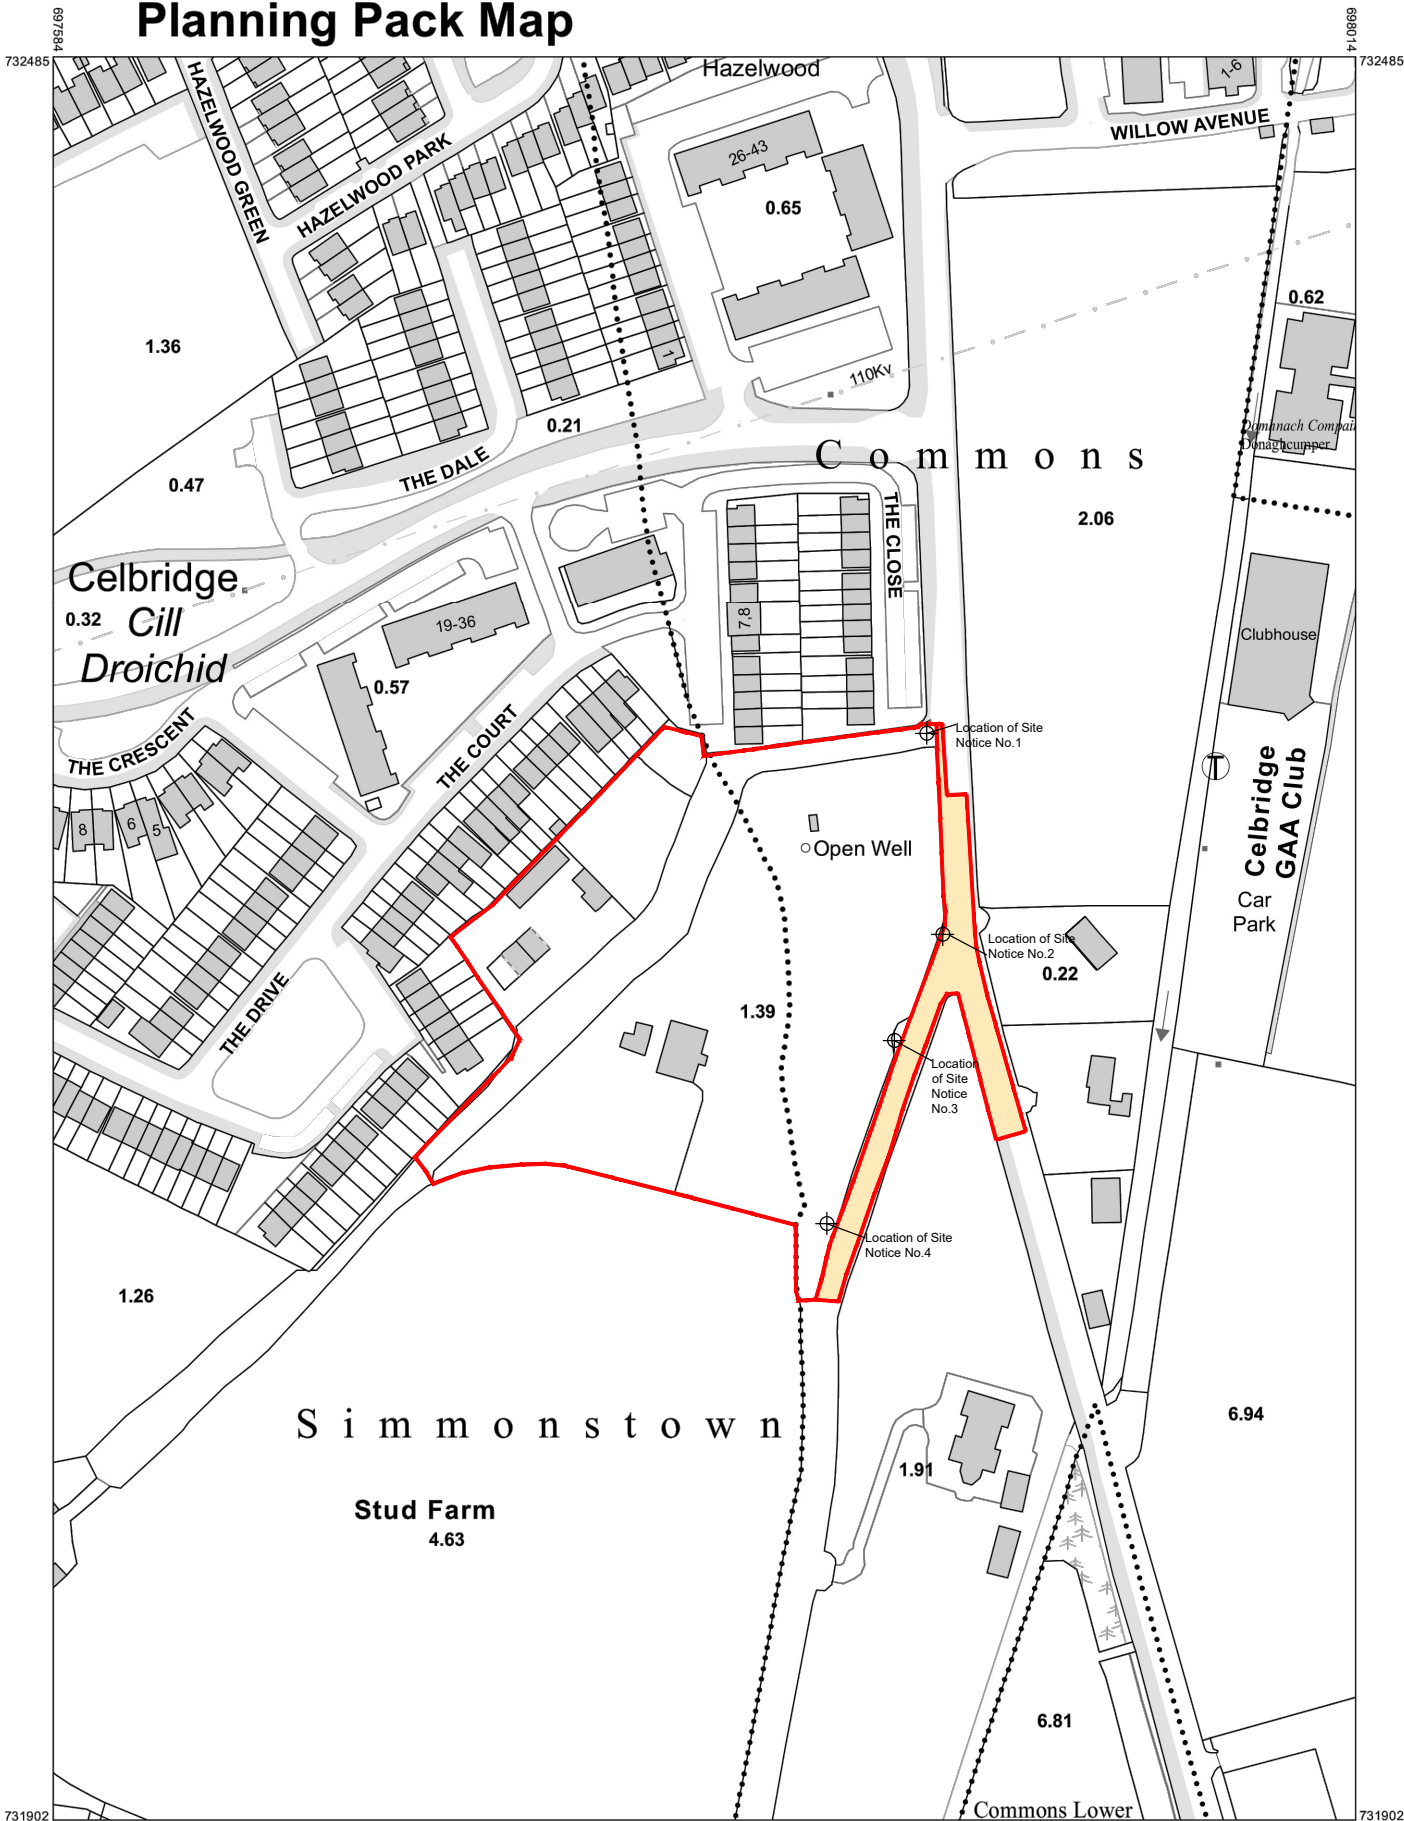

CENTRE COORDINATES:
ITM 697799,732194

PUBLISHED: 15/12/2020
ORDER NO.: 50161835_1
MAP SERIES: 1:2,500 3259-C
1:2,500 3259-D
1:2,500 3324-A
1:2,500 3324-B

CAPTURE RESOLUTION:
The map objects are only accurate to the resolution at which they were captured. Output scale is not indicative of data capture scale. Further information is available at: <http://www.osi.ie>; search 'Capture Resolution' LEGEND: <http://www.osi.ie>; search 'Large Scale Legend'



COMPILED AND PUBLISHED BY: Ordnance Survey Ireland, Phoenix Park, Dublin 8, Ireland. All rights reserved. No part of this publication may be copied, reproduced or transmitted in any form or by any means without the prior written permission of the copyright owners. The representation on this map of a road, track or footpath is not evidence of the existence of a right of way. Ordnance Survey maps never show legal property boundaries, nor do they show ownership of physical features. © Suirbhéireacht Ordanáis Éireann, 2020 © Ordnance Survey Ireland, 2020 www.osi.ie/copyright

Unauthorised reproduction infringes Ordnance Survey Ireland and Government of Ireland copyright.

Map

Scale 1:2500 @ A3



Areas of public road subject to improvements included by consent of Kildare County Council

PLANNING

GENERAL NOTES			
1. COPYRIGHT RESERVED			
2. DO NOT SCALE DRAWING. USE FIGURED DIMENSIONS ONLY.			
3. ALL DISCREPANCIES TO BE REPORTED TO ARCHITECT.			
4. THE CONTRACTOR IS RESPONSIBLE FOR CHECKING ALL LEVELS AND DIMENSIONS.			
5. ALL STRUCTURE TO BE TO STRUCTURAL ENGINEERS DETAILS.			
6. ALL MECH & ELEC SERVICES TO SERVICES ENGINEERS DETAILS.			
7. ALL PROPRIETARY ITEMS TO BE INSTALLED IN ACCORDANCE WITH MANUFACTURERS INSTRUCTIONS.			
8. CONTRACTOR IS RESPONSIBLE FOR THE COORDINATION OF STRUCTURE FINISHES AND SERVICES.			
REV	DATE	DESCRIPTION	BY



JOHN FLEMING
ARCHITECTS

THE TREE HOUSE, 17 RICHVIEW OFFICE PARK
CLONSKEAGH, D14 XR82, IRELAND
T: (01) 6689888 E: info@jfa.ie W: www.jfa.ie

CLIENT
Garyaron Homes Ltd

PROJECT
Residential development at
GLENCAIRRE, CELBRIDGE, CO. KILDARE

DRAWING
OS Map - Site Location Plan

SCALE	JOB NO.
SCALE 1:2500 @ A3	2112
DRAWN BY	bd
DATE	August 2022
DRAWING NUMBER	REVISION
HZL-JFA-OS-00-DR-A-P1001	-

DRAWING LOCATION
\\dublin\jfab21\jfab21\200-current drawings\cad files 12.08.21\maps & site plans

DRAWING STATUS
PLANNING