


- | REV | DATE | DESCRIPTION | BY |
|-----|------|-------------|----|
| | | | |
| | | | |
| | | | |
| | | | |
| | | | |

[illegible]

For Unit Type Detail Drawings please refer to Drawing No -
HZL-JFA-XX-00-DR-A-P3001



Second Floor Plan

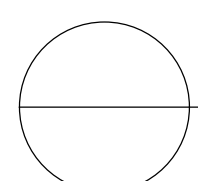


Apartment Blocks A, B & C

Scale 1:200 @ A1

Part V Allocation Out-lined Thus

PLANNING

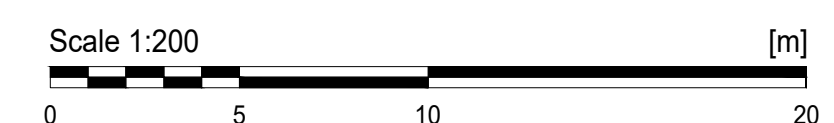

DRAWING STATUS

DRAWING STATUS

Planning