




Front Elevation

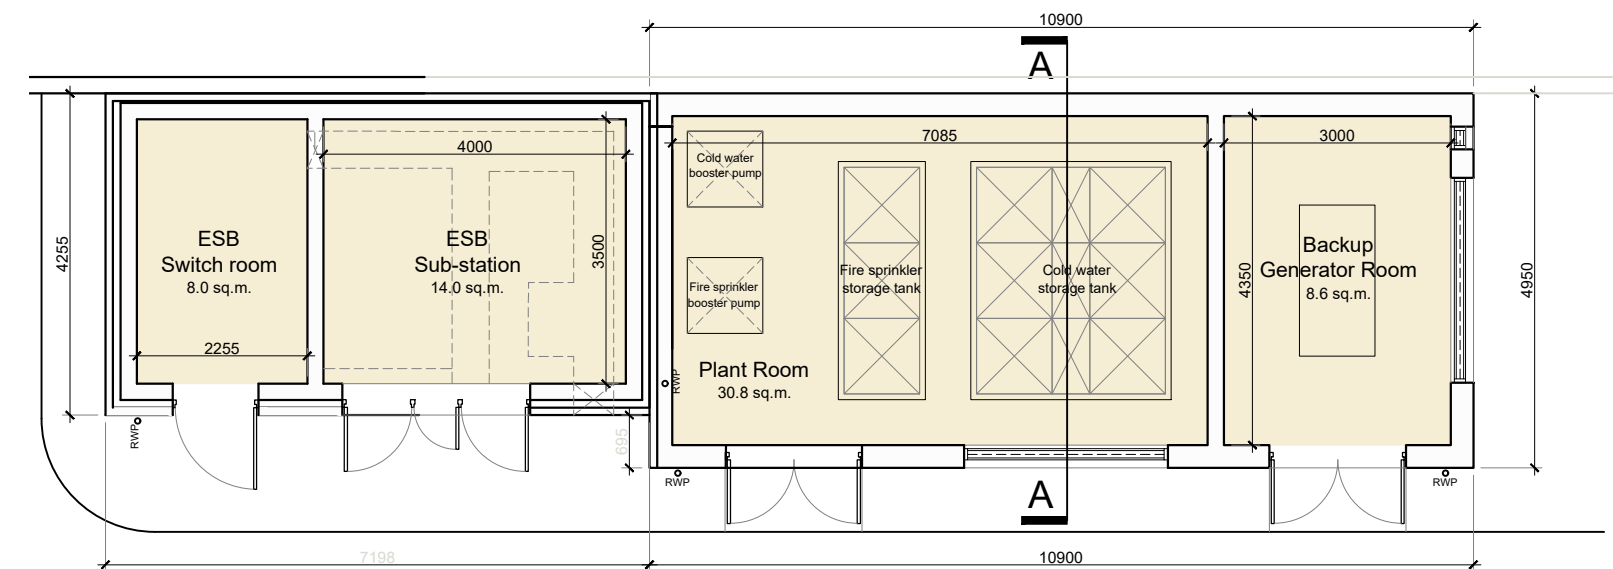


Ground Floor Plan

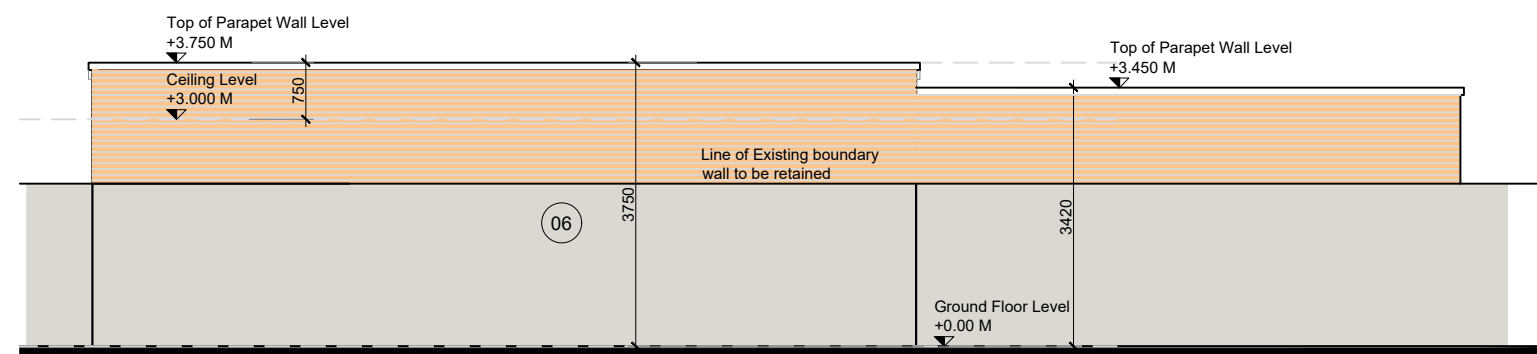


Rear Elevation

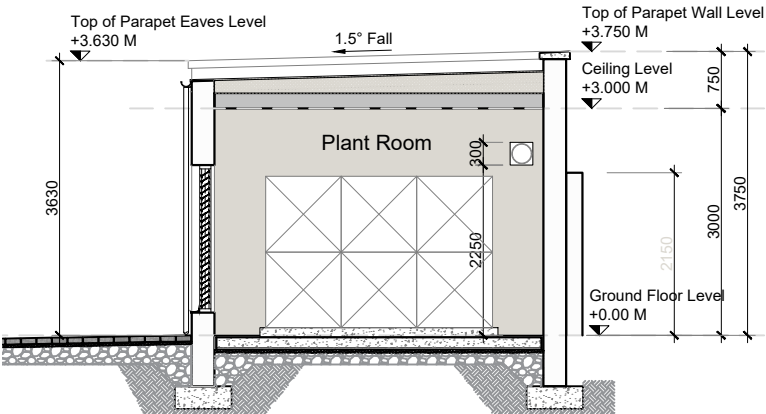

Section A - A

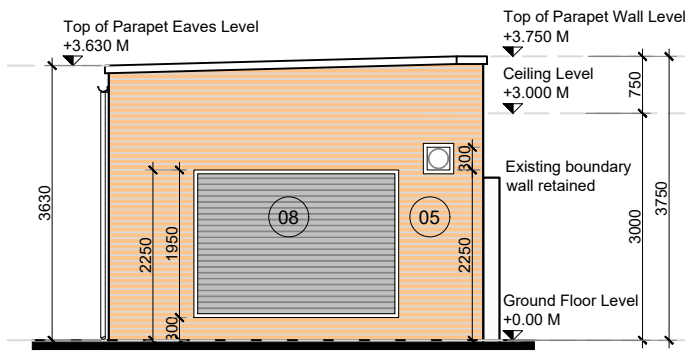

Side Elevation

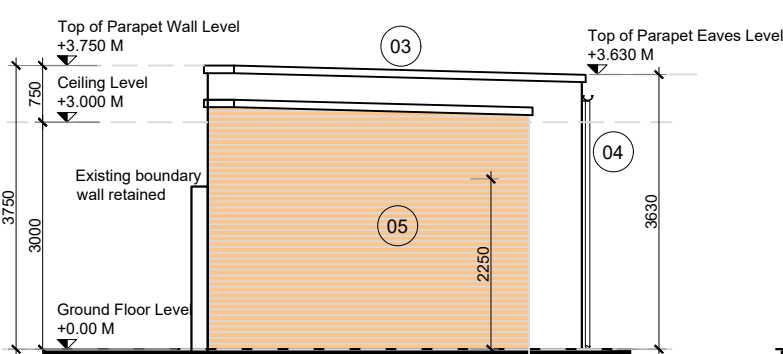

Side Elevation

GENERAL NOTES

1. COPYRIGHT RESERVED
2. DO NOT SCALE DRAWING. USE FIGURED DIMENSIONS ONLY.
3. ALL DISCREPANCIES TO BE REPORTED TO ARCHITECT.
4. THE CONTRACTOR IS RESPONSIBLE FOR CHECKING ALL LEVELS AND DIMENSIONS.
5. ALL STRUCTURE TO BE TO STRUCTURAL ENGINEERS DETAILS.
6. ALL MECH & ELEC SERVICES TO SERVICES ENGINEERS DETAILS.
7. ALL PROPRIETARY ITEMS TO BE INSTALLED IN ACCORDANCE WITH MANUFACTURERS INSTRUCTIONS.
8. CONTRACTOR IS RESPONSIBLE FOR THE COORDINATION OF STRUCTURE FINISHES AND SERVICES.

REV	DATE	DESCRIPTION	BY



Key Plan
Not to Scale



**JOHN FLEMING
ARCHITECTS**
THE TREE HOUSE, 17 RICHVIEW OFFICE PARK
CLONSKEAGH, D14 XR82, IRELAND
T: (01) 6689888 E: info@jfa.ie W: www.jfa.ie

CLIENT
Garyaron Homes Ltd

PROJECT
Residential Development at
Glencarrig, Celbridge, Co. Kildare

DRAWING
Plant Room / ESB Building
Floor Plans, Elevations & Section

SCALE
1:100 @ A3


DRAWN BY
PKL

DATE
August 2022

DRAWING NUMBER
HZZL-JFA-00-00-DR-A-P6004

DRAWING STATUS
Planning

- Materials Legend:**
1. Metal roofing to selected colour
 2. Pressed metal capping to parapet eaves
 3. Concrete capping to parapet wall
 4. Black aluminium / PVC rainwater goods
 5. Brick to selected colour
 6. Painted Nap plaster finish
 7. Hot-dip galvanised mild steel / Aluminium louvres doors
 8. Aluminium louvres windows

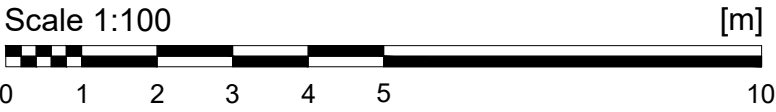

PLANNING

Plant Room Building
Scale 1:100 @ A3