


NOTES:


- DO NOT SCALE. USE FIGURED DIMENSIONS ONLY.
- THIS DRAWING IS TO BE READ IN CONJUNCTION WITH ALL OTHER RELEVANT ARCHITECTURAL AND ENGINEERING DRAWINGS.

NOTES:


- DO NOT SCALE. USE FIGURED DIMENSIONS ONLY.
- THIS DRAWING IS TO BE READ IN CONJUNCTION WITH ALL OTHER RELEVANT ARCHITECTURAL AND ENGINEERING DRAWINGS.
- DRAINAGE DESIGN IS IN ACCORDANCE WITH:
 - RECOMMENDATIONS FOR SITE DEVELOPMENT WORKS FOR HOUSING AREAS PUBLISHED IN 1998;
 - GREATER DUBLIN STRATEGIC DRAINAGE STUDY (INCLUDING ATTENUATION OF SURFACE WATER FLOWS WHERE SPECIFIED);
 - BUILDING REGULATIONS;
 - CIVIL ENGINEERING SPECIFICATION FOR THE WATER INDUSTRY (CESWI);
 - IRISH WATER CODE OF PRACTICE FOR WASTEWATER INFRASTRUCTURE; AND
 - IRISH WATER CODE OF PRACTICE FOR WATER INFRASTRUCTURE.

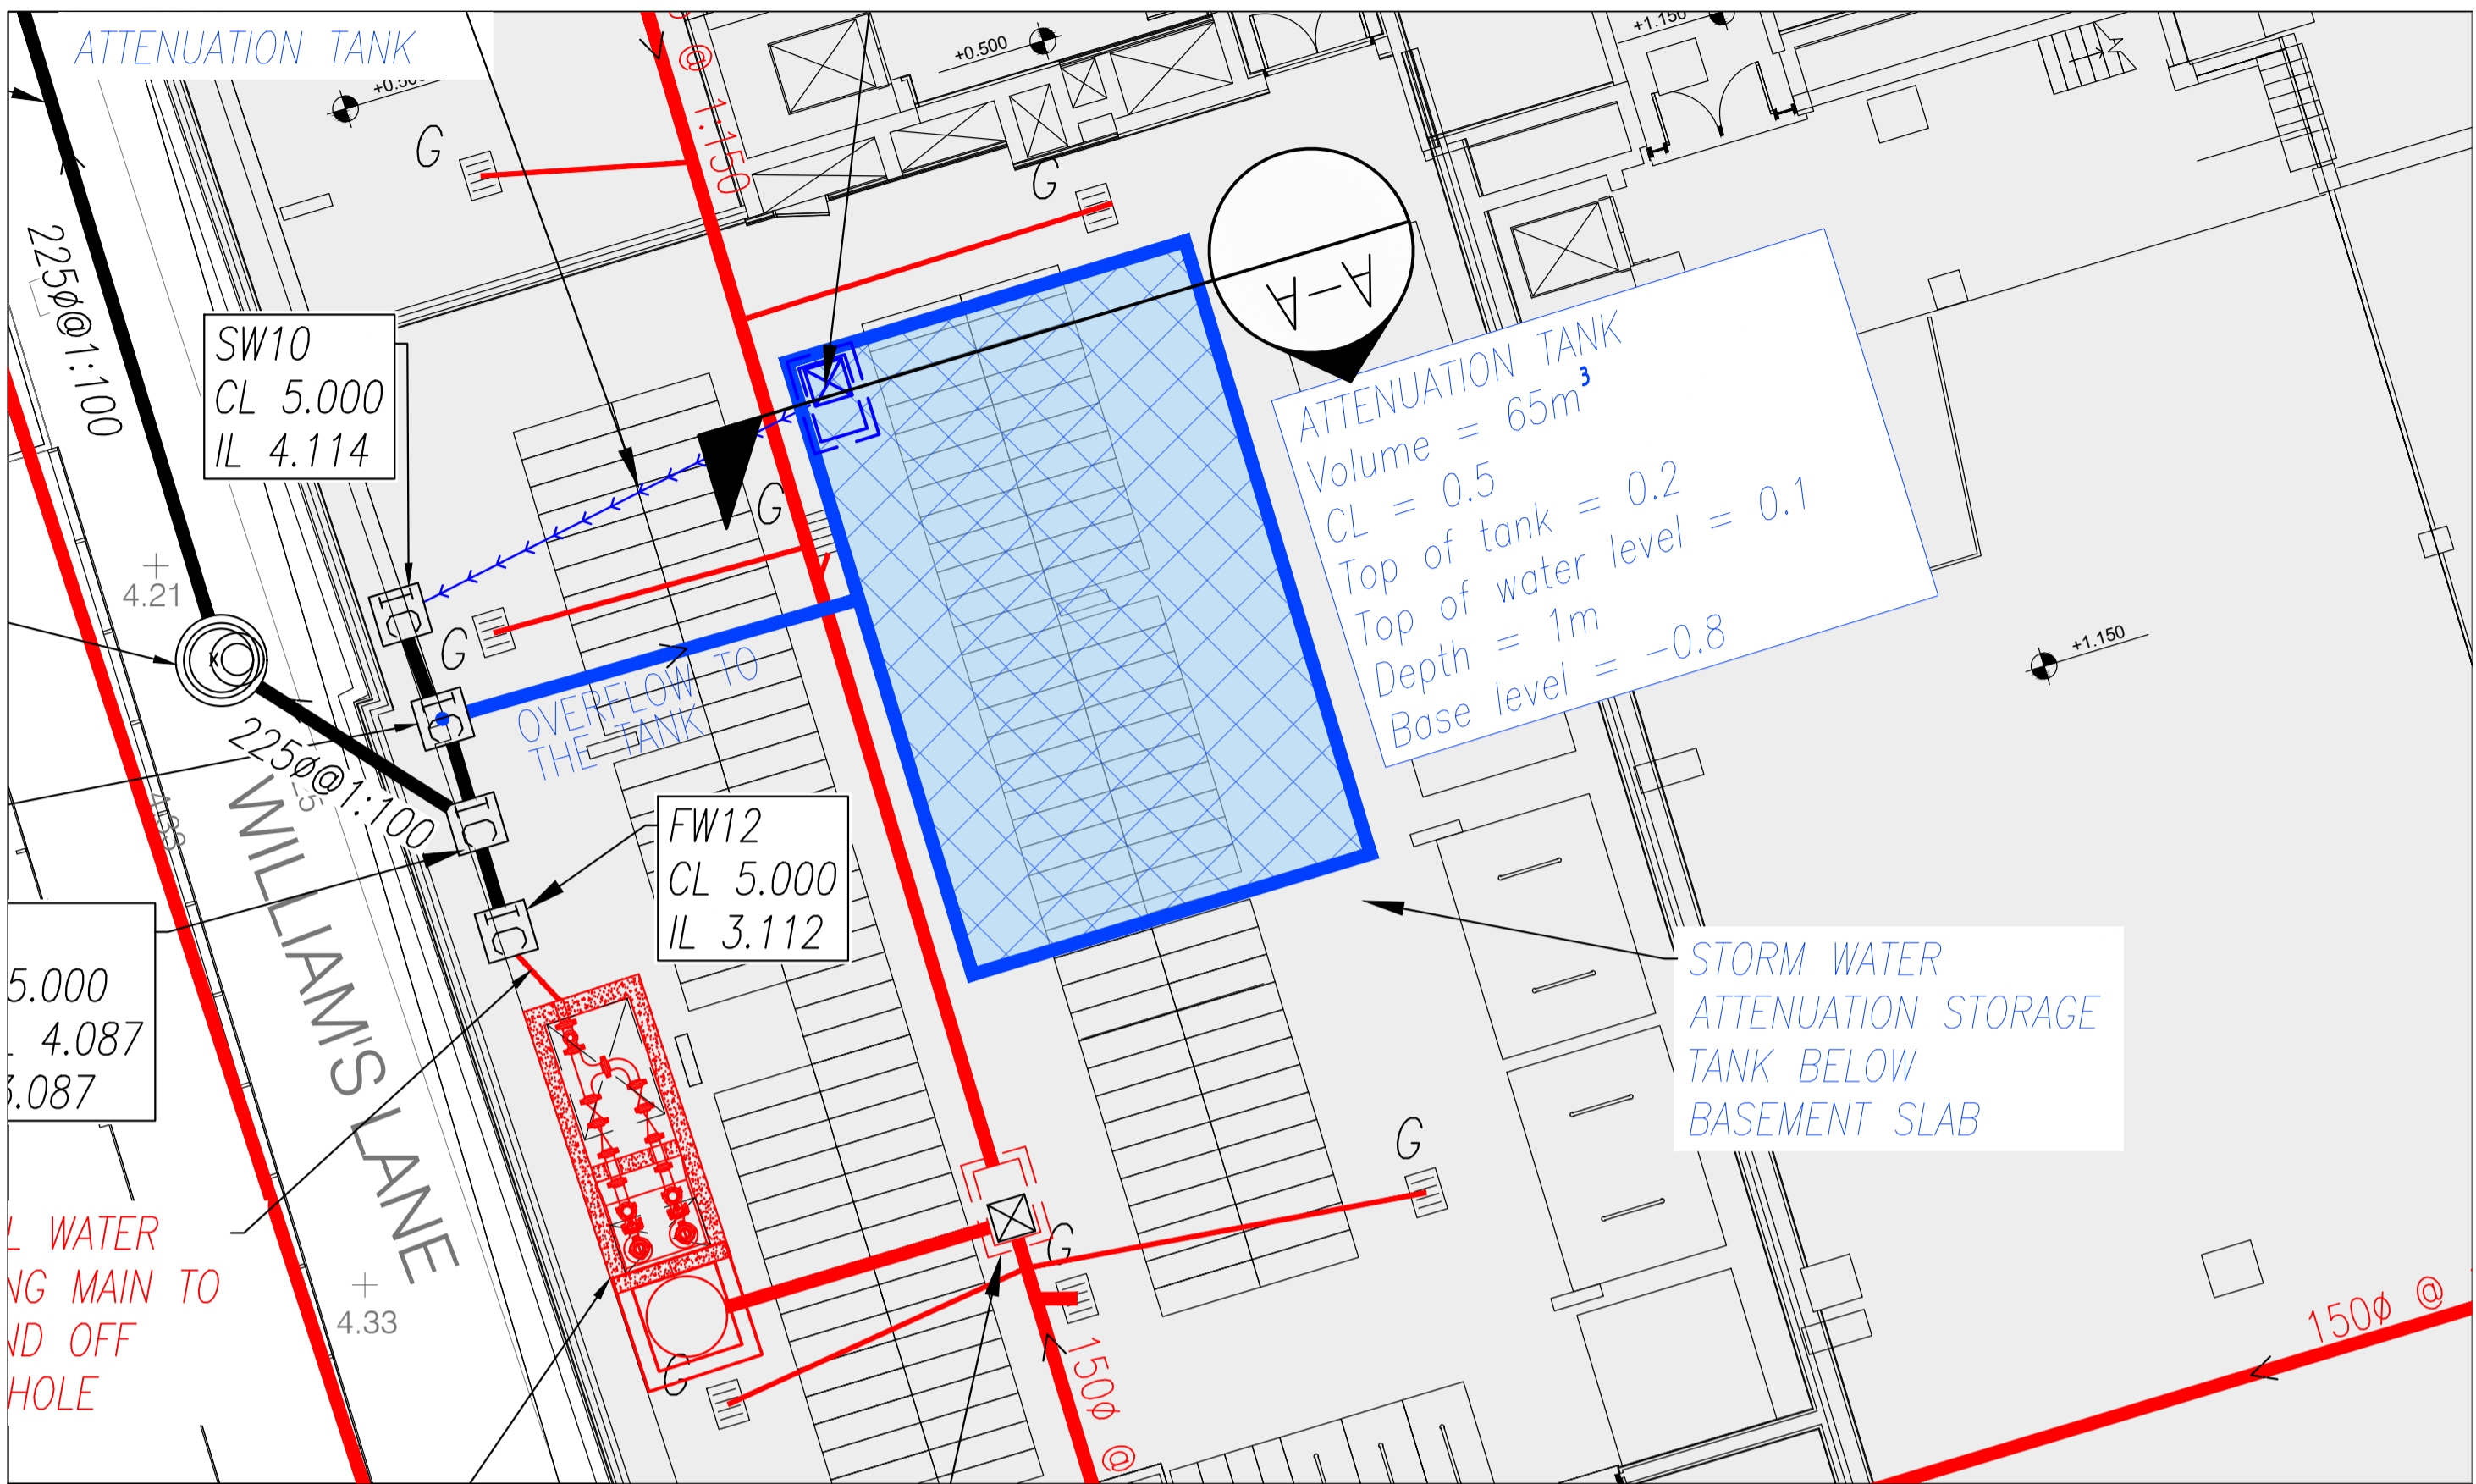

PLAN VIEW – PROPOSED SURFACE WATER ATTENUATION TANK LAYOUT
SCALE 1:100 @A1

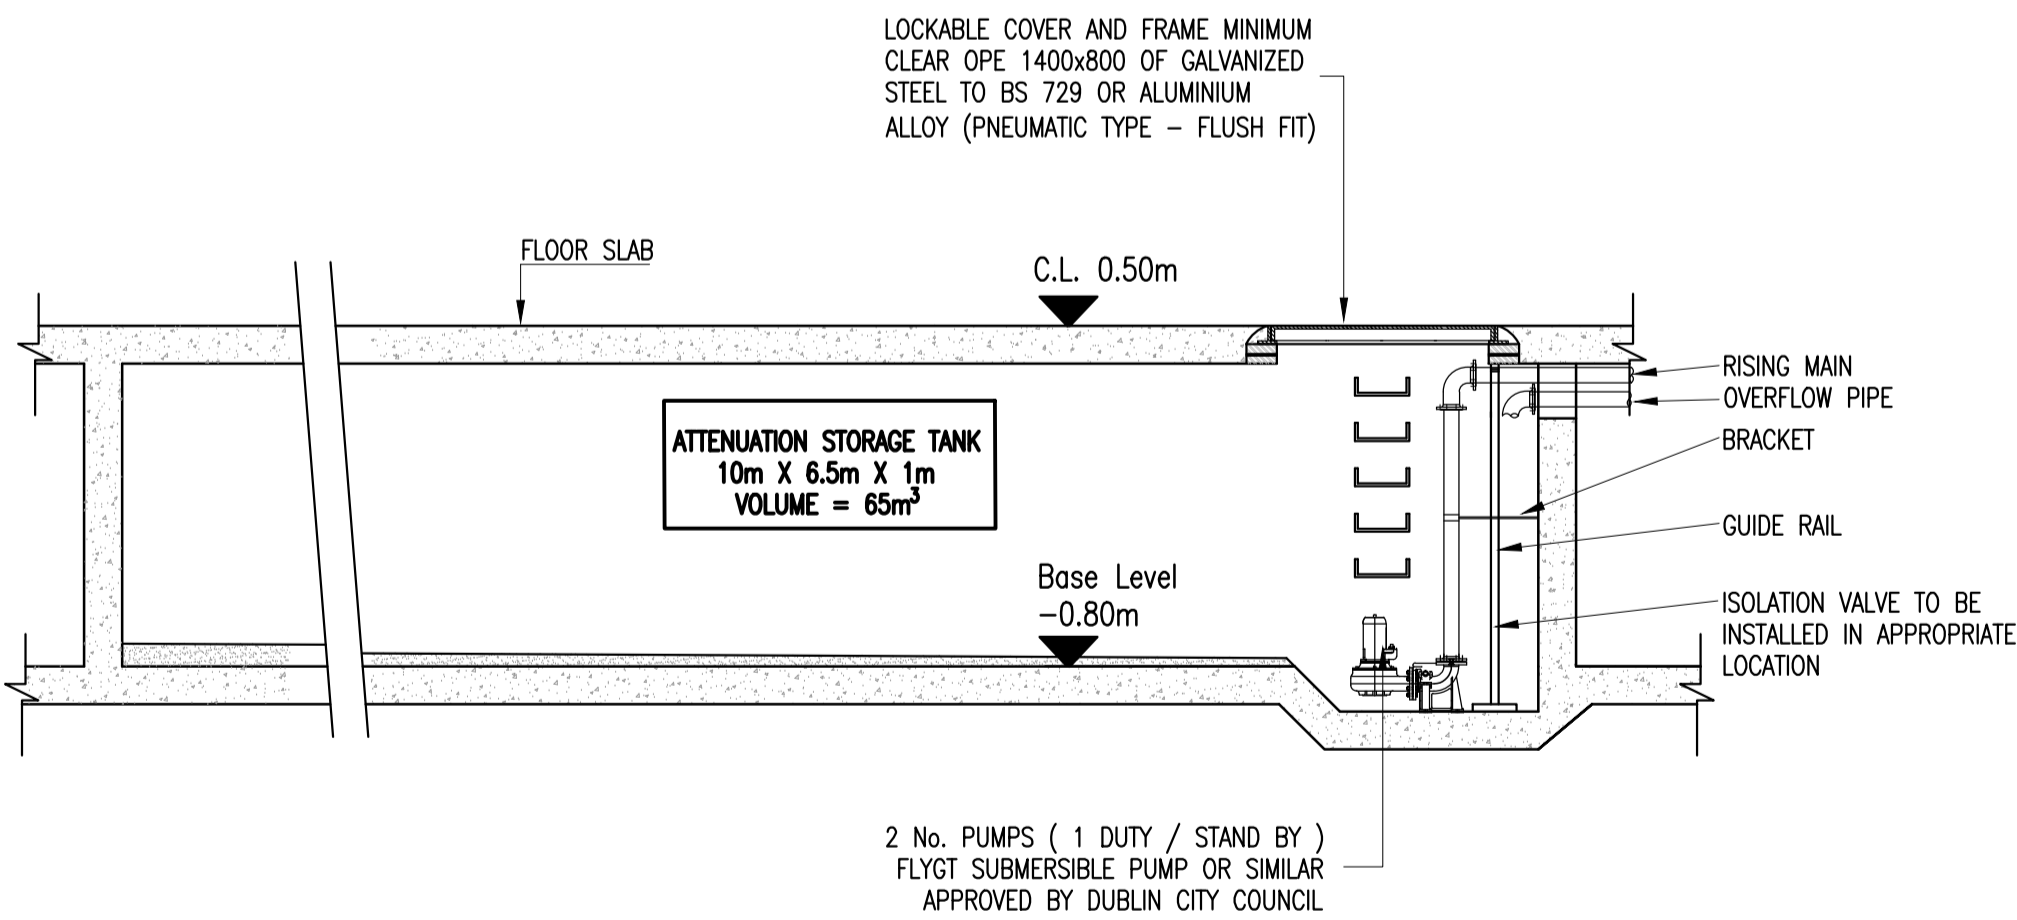

SECTION A-A
THROUGH ATTENUATION STORAGE TANK
SCALE 1:50

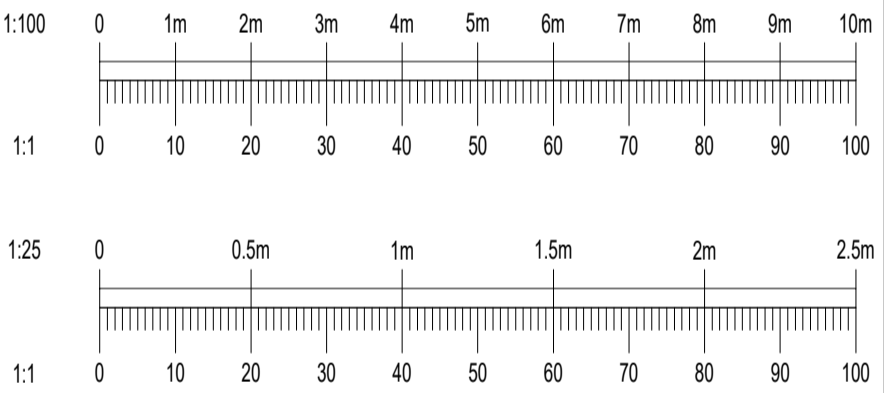

Rev	Date	Description	By	Chk
Amendments				
Project				
Independent House Student Accommodation Middle Abbey Street Dublin 1				
Title				
ATTENUATION TANK DETAILS				
Client				
SUMMIX IHD DEVELOPMENT LIMITED				
<div></div>				
BLOCK S, EASTPOINT BUSINESS PARK, ALFIE BYRNE ROAD, DUBLIN D03 H3F4 IRELAND. Tel: (01) 664 8900 Email: info@waterman-moylan.ie www.waterman-moylan.ie				
Status				
FOR PLANNING ONLY				
Designed By		Approved	Waterman Ref	
SK		BG		24-036
Drawn By		Date	Scale @A1	
VU		MAR. 2025	AS SHOWN@A1	
Project - Originator - Volume - Level - Type - Role - Number				Revision
IHSa - WMC - ZZ - XX -DR - C - P205				